


HASTINGS  
TILE & BATH

Urban Duplex Vanities  
"THICK" countertop/ basin


HASTING TILE AND BATH  
711-8 KOEHLER AVE  
RONKONKOMA, NY 11779  
1-800-351-0038

DATE: 11/4/20  
BY: MJH


# Mounting Bracket Detail

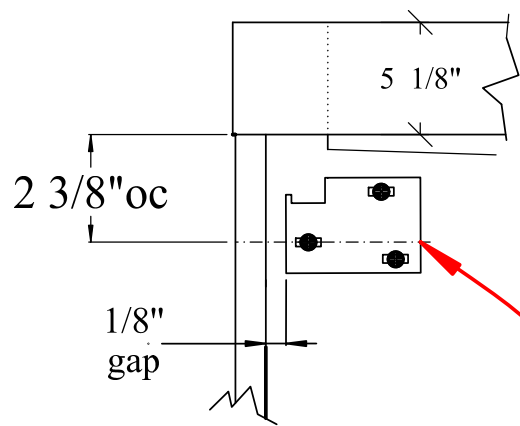

Note:  
When ordering vanity with sidepanels **ADD 1"** to countertop dimension below.

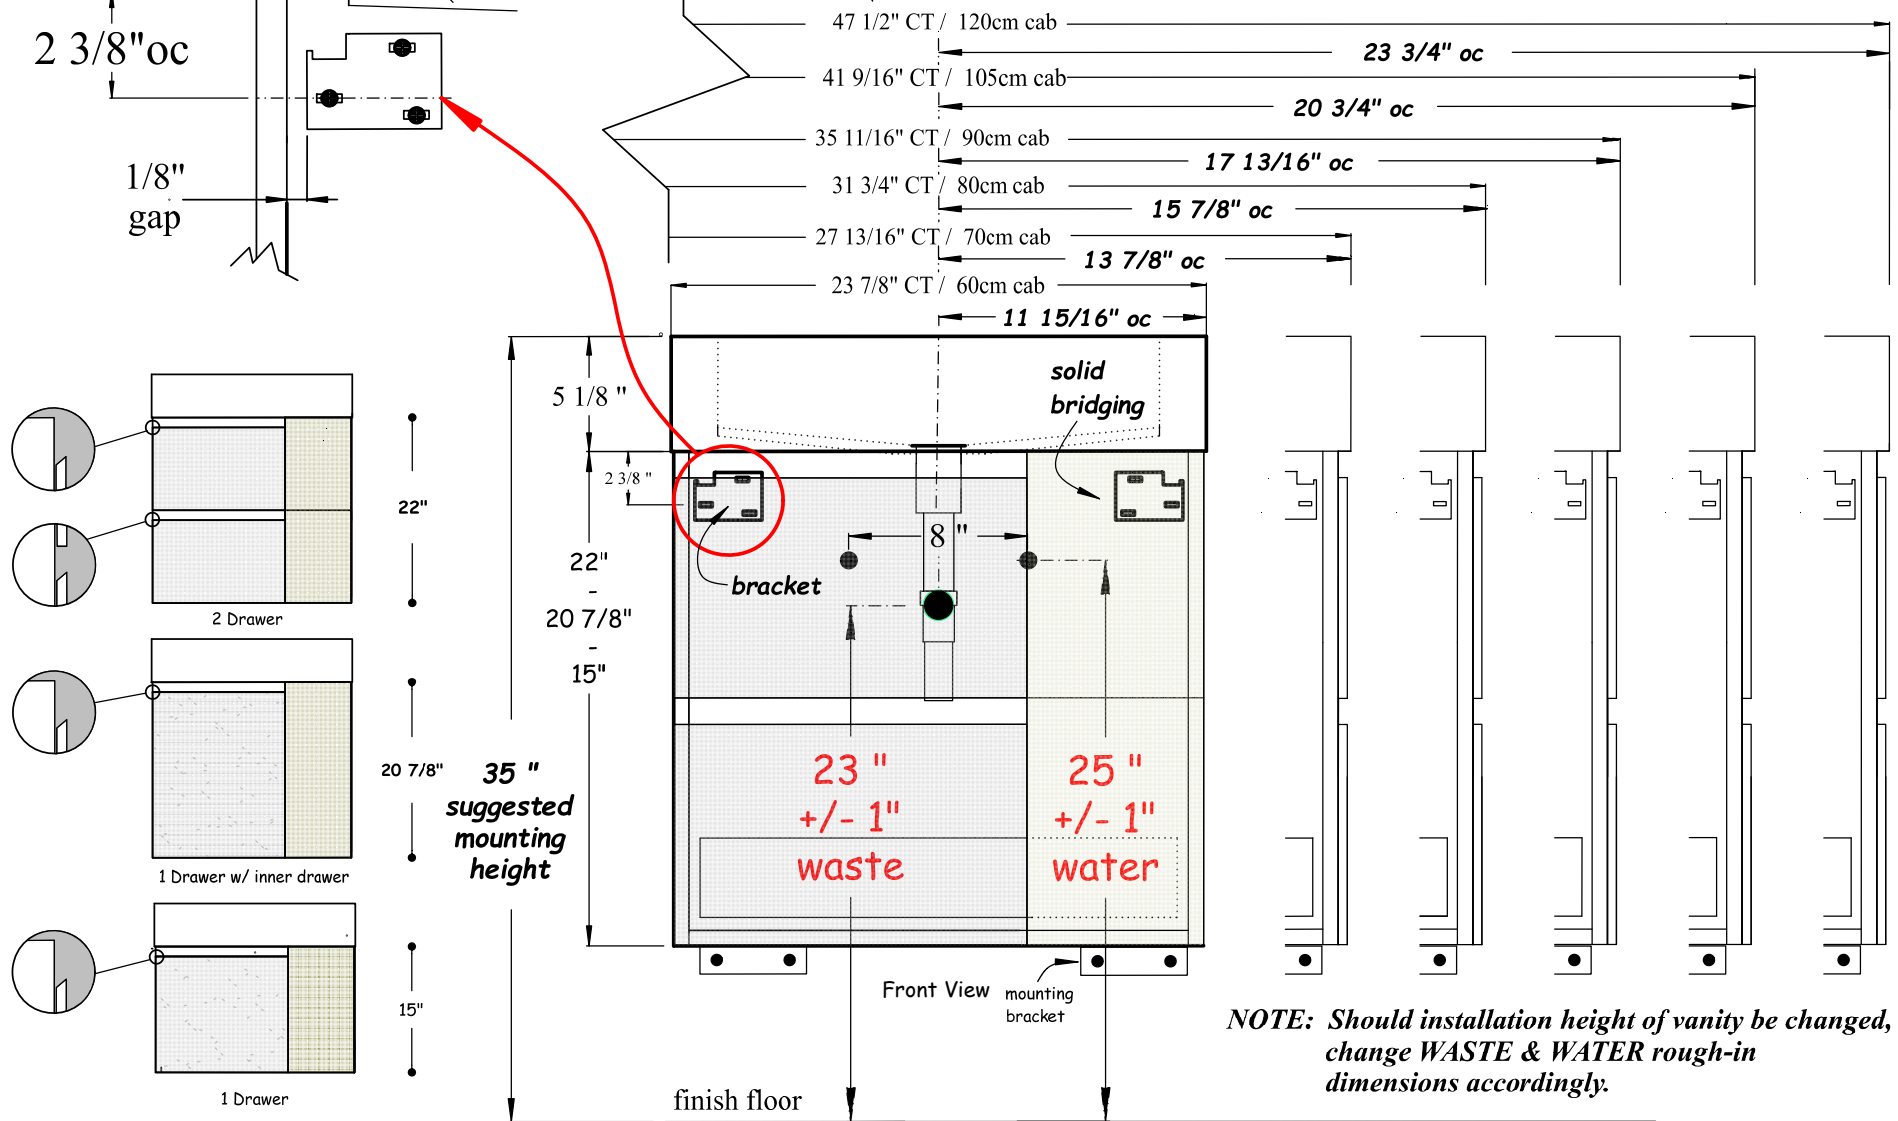

**NOTE:** Should installation height of vanity be changed, change WASTE & WATER rough-in dimensions accordingly.

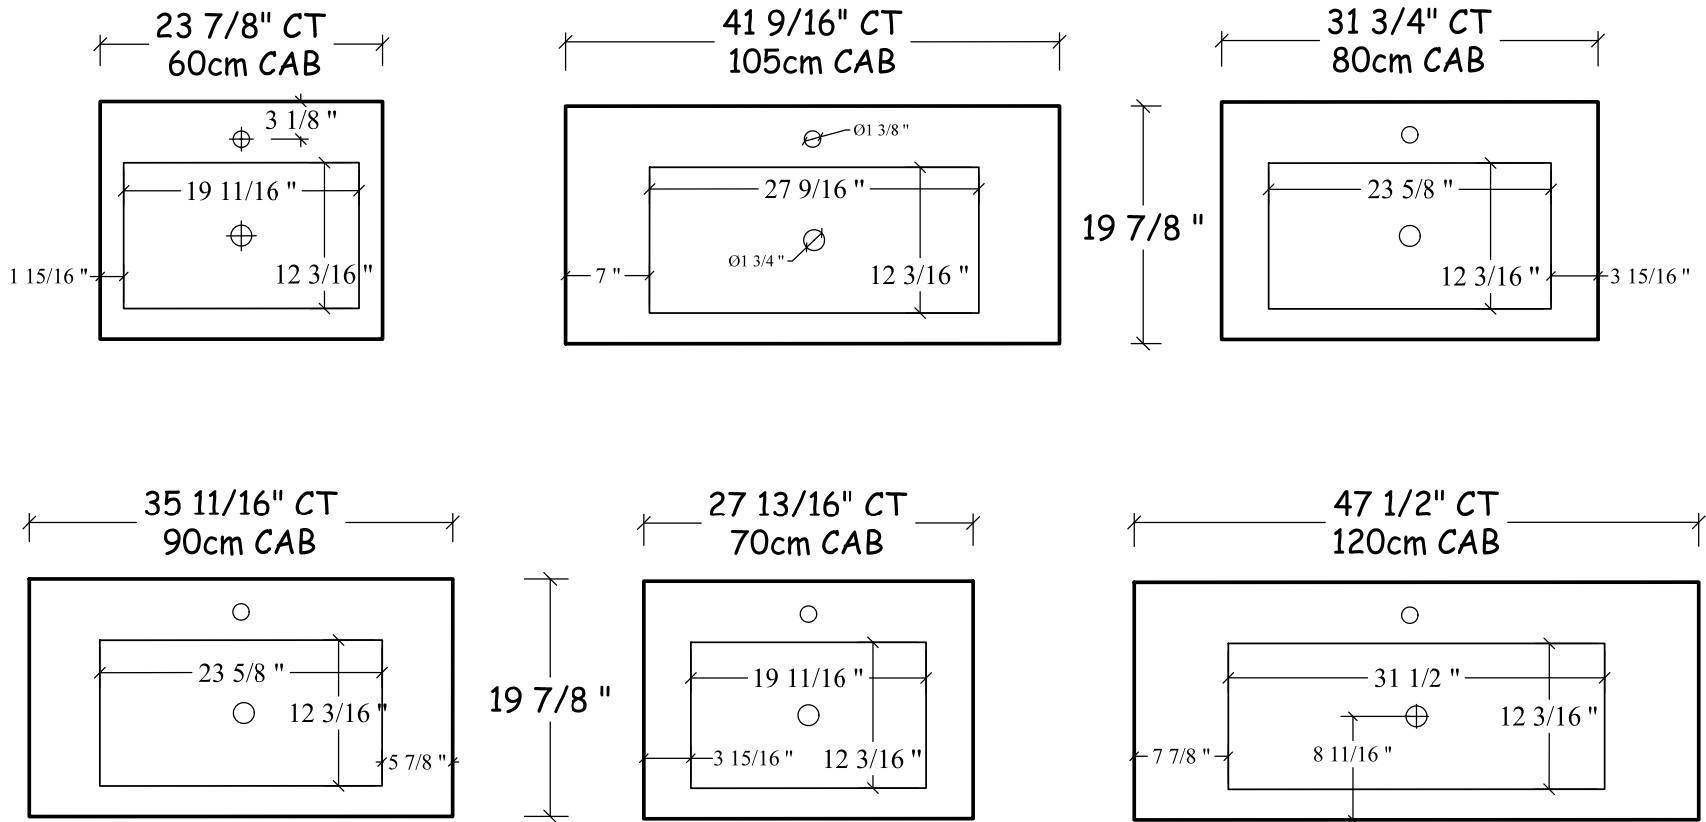

Plan View

**Note:**

- ... Basins drawn above represent the style & size of the "Rectangluar Series".
- ... Other basin shapes, finishes & sizes are available, refer to the Hastings catalog.
- ... Countertops above represent sizing without cabinet sidepanels, ADD 1" when using sidepanels.