




HASTINGS
TILE & BATH


Urban Duplex Vanities "THIN" countertop/ basin

HASTING TILE AND BATH
711-8 KOEHLER AVE
RONKONKOMA, NY 11779
1-800-351-0038

DATE: 11/4/20
BY: MJH

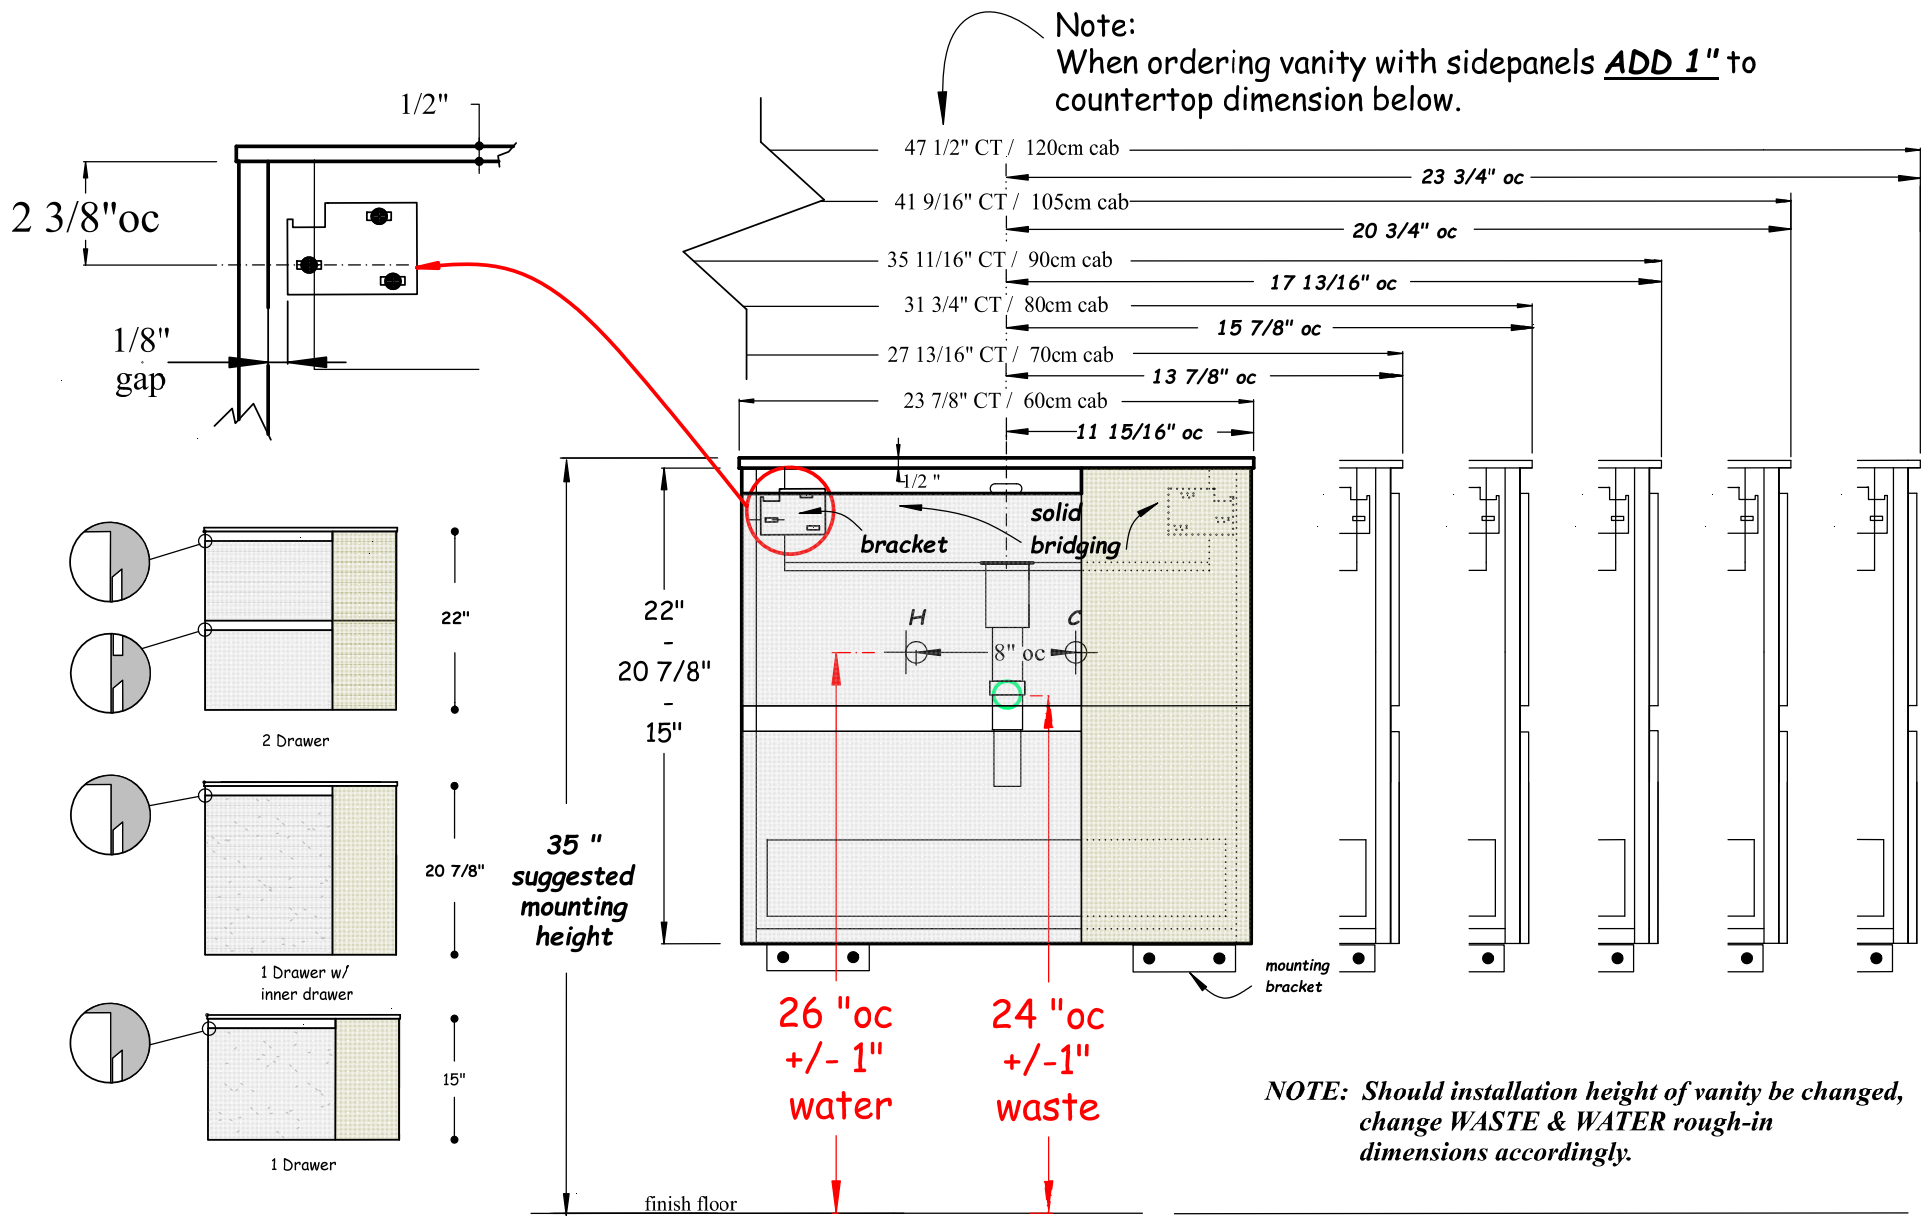

Front View

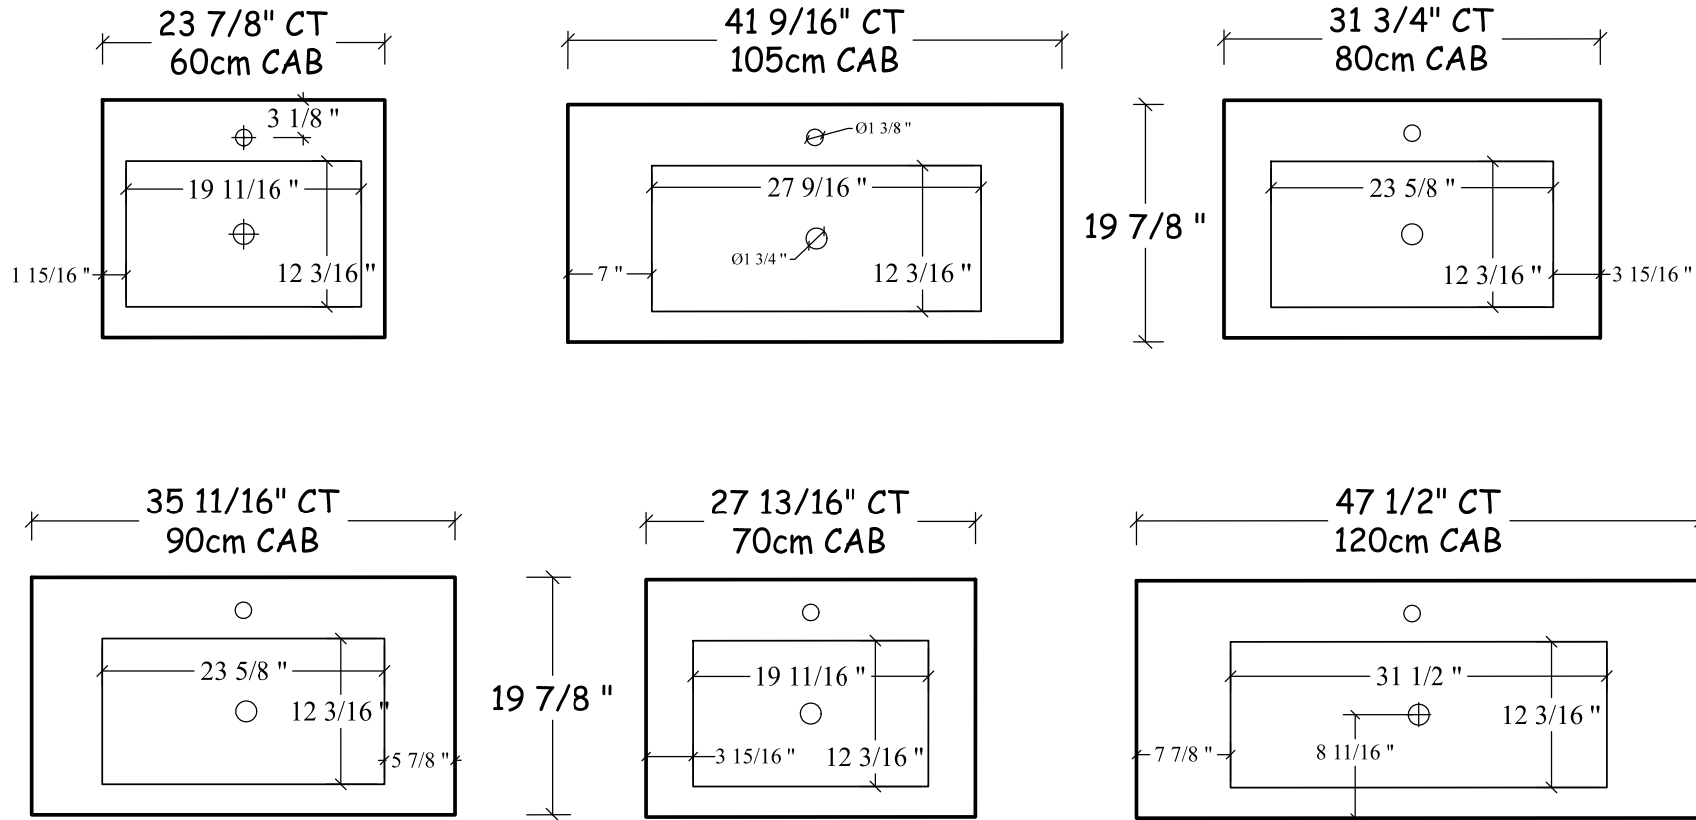

Plan View

Note:

- ... Basins drawn above represent the style & size of the "Rectangluar Series".
- ... Other basin shapes, finishes & sizes are available, refer to the Hastings catalog.
- ... Countertops above represent sizing without cabinet sidepanels, ADD 1" when using sidepanels.