



HASTINGS
TILE & BATH


Urban Std Ht. cab 50cm
" THICK " Countertop Ht.- 4" / 5 1/8"

HASTING TILE AND BATH
711-8 KOEHLER AVE
RONKONKOMA, NY 11779
1-800-351-0038

DATE: **12/29/20**
BY: **MJH**

pg 1


Mounting Bracket Detail

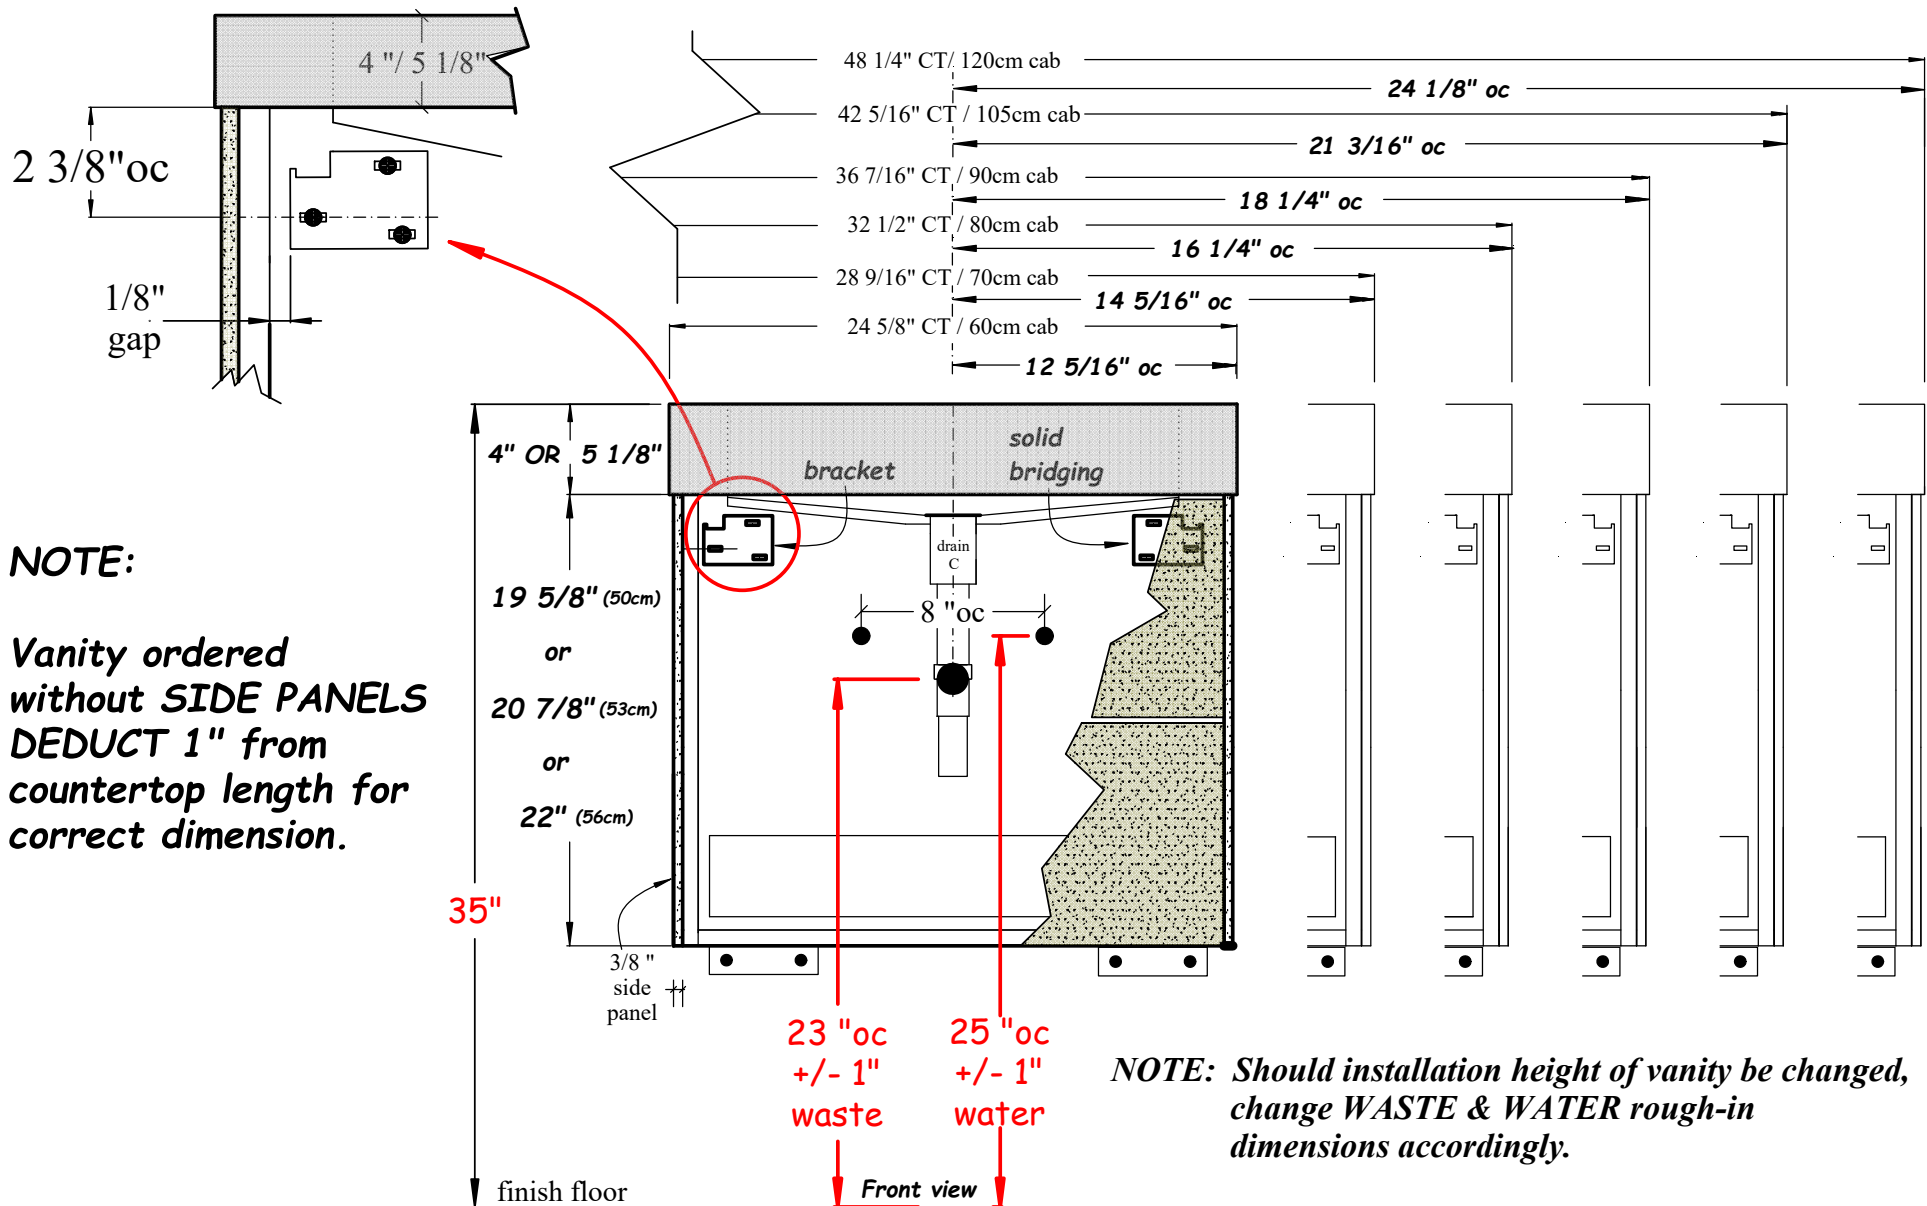

NOTE:

Vanity ordered without SIDE PANELS DEDUCT 1" from countertop length for correct dimension.

NOTE: Should installation height of vanity be changed, change WASTE & WATER rough-in dimensions accordingly.

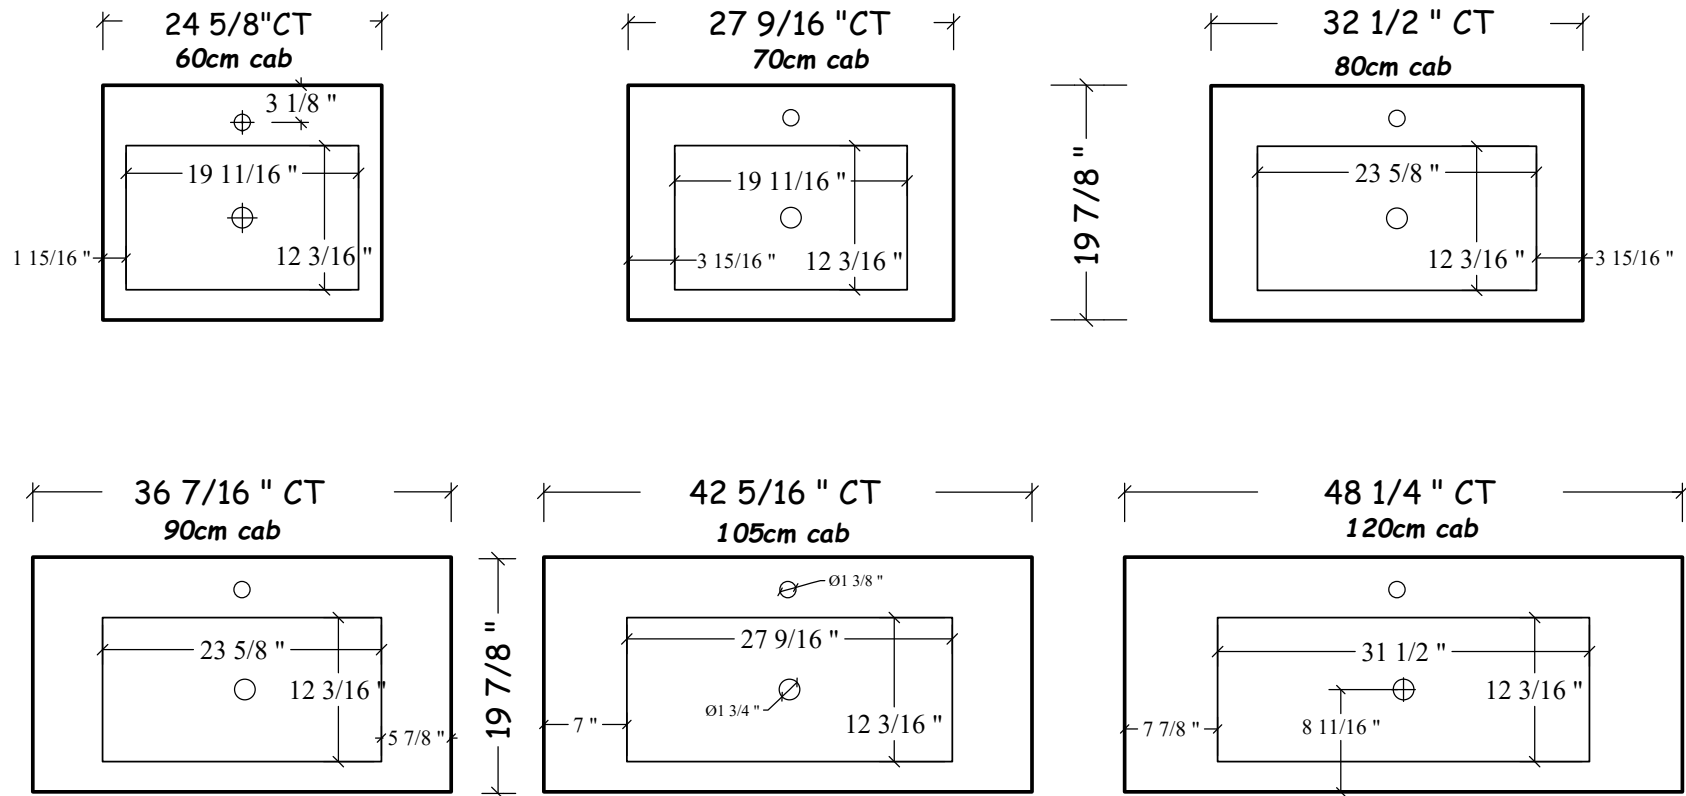

Plan view

Note: Refer to Hastings Price List for other BASIN styles & dimensions.